




# ASBURY PARK GROVE

## Facilities Floor Plan

9300 Bob Beatty Rd.  
Charlotte, NC 28269

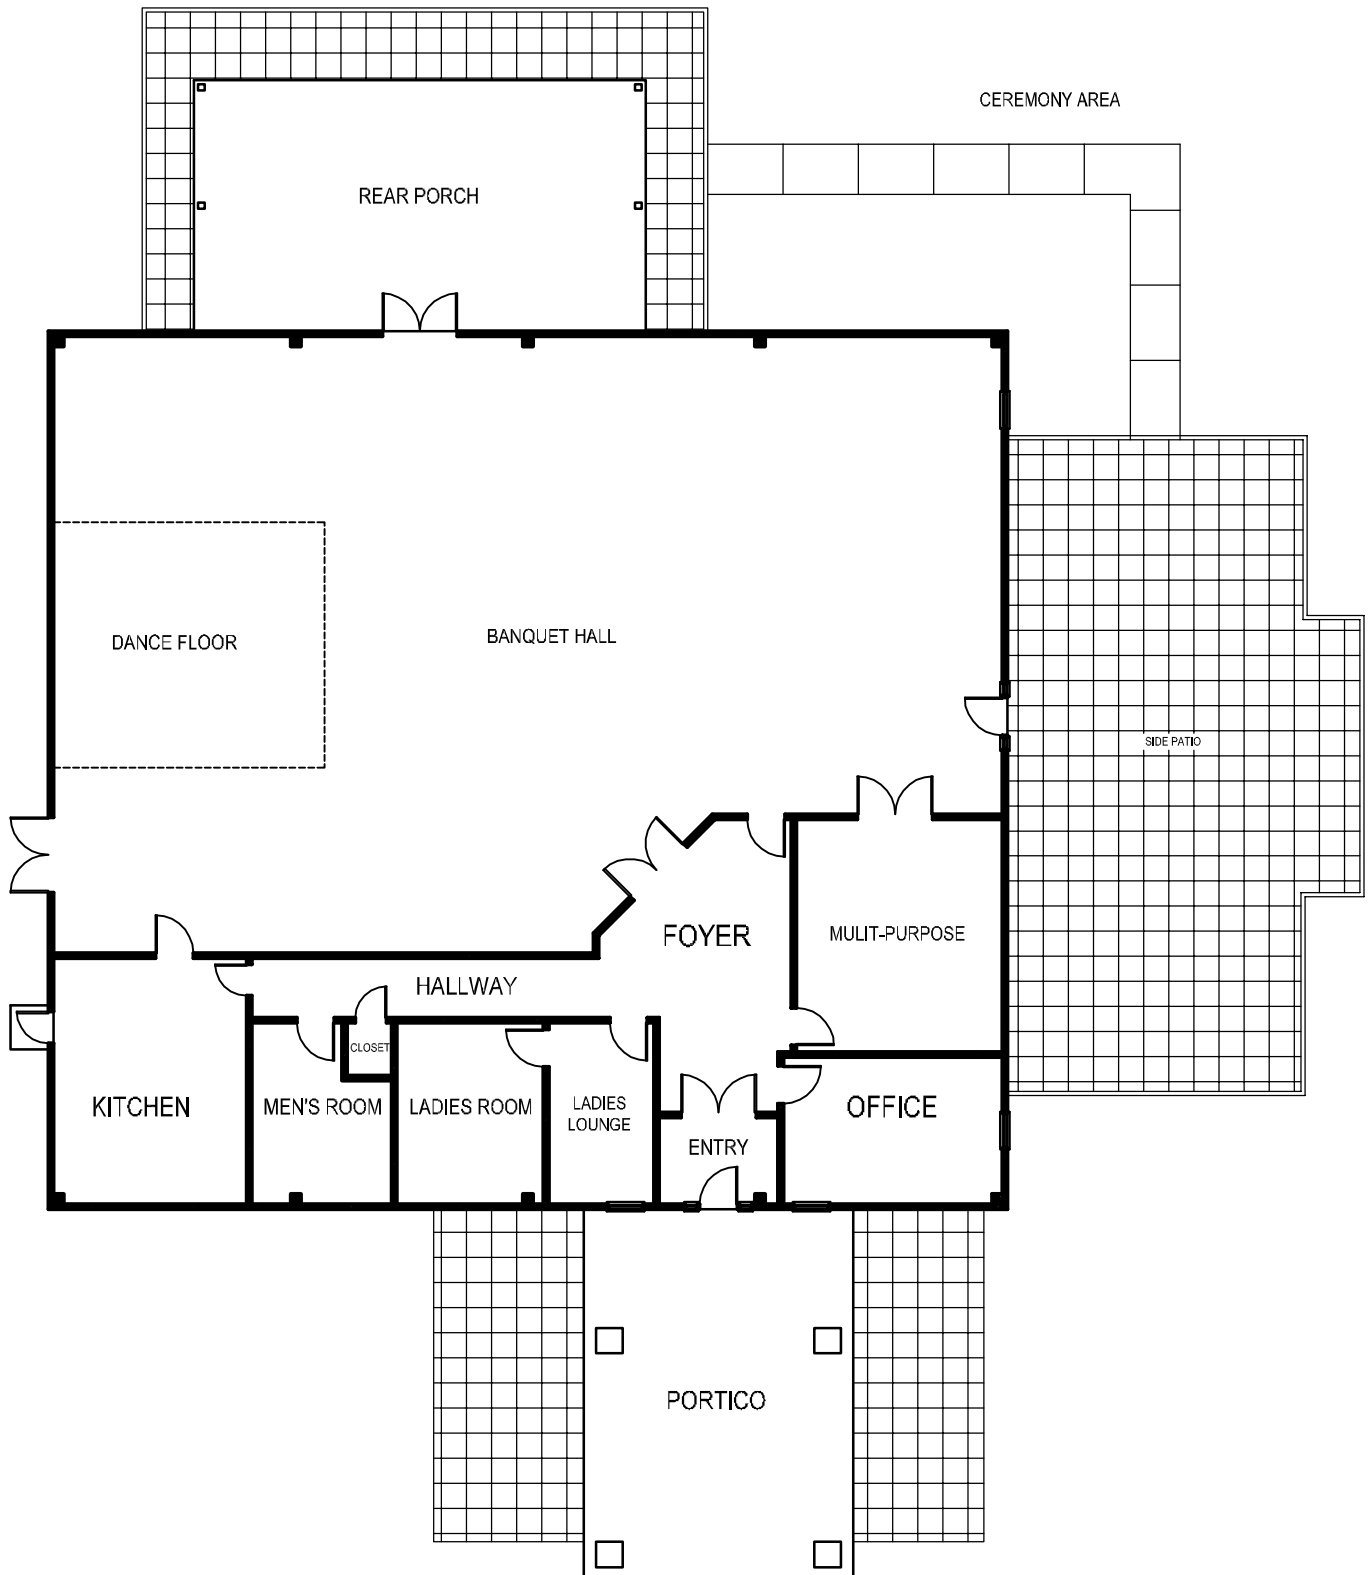

For more information contact Domenic Polzella or Paula Rater at 704-921-0098.